

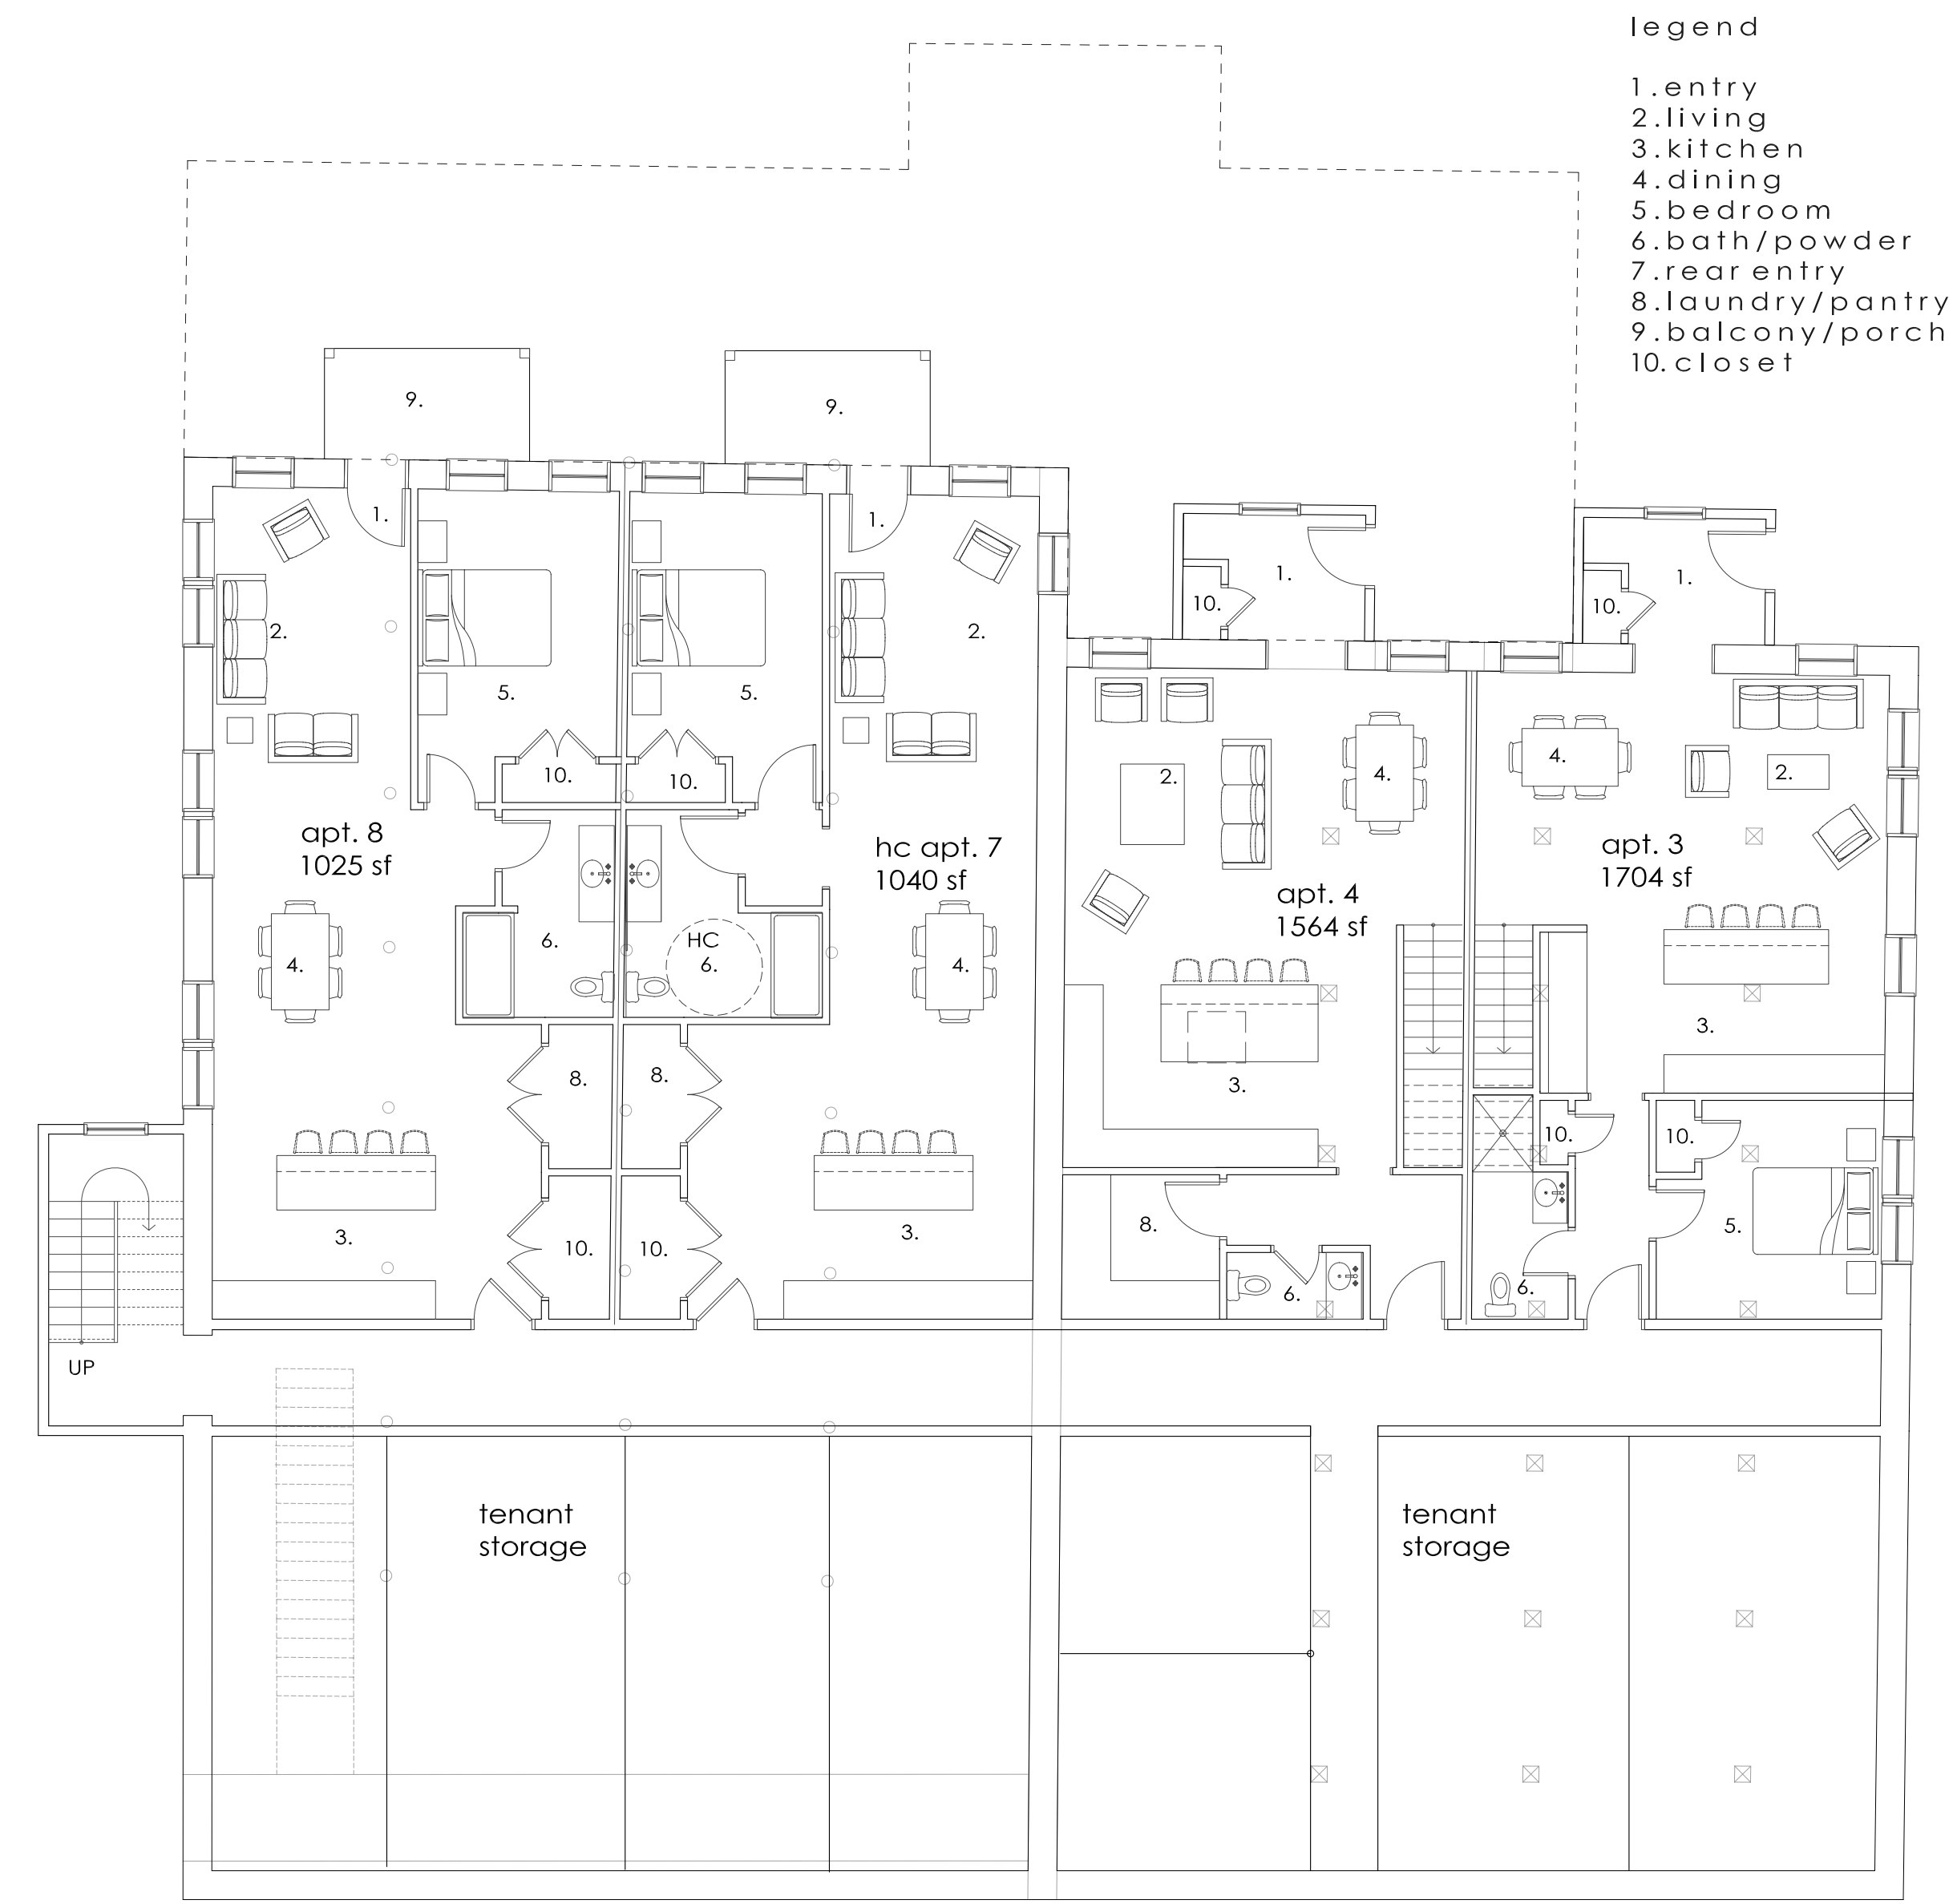


1 UPPER LEVEL FLOOR PLAN
1/8" = 1'-0"

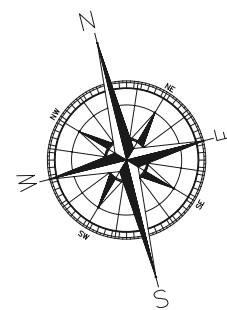

2 LOWER LEVEL FLOOR PLAN
1/8" = 1'-0"

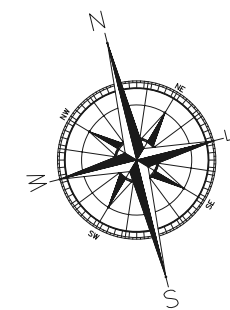

REVISION

DATE

REVISION
PLANNING BOARD

DATE
12.XX.08

J. GRAHAM GOLDSMITH
ARCHITECTS, P.C.

7 Kilburn Street Burlington, VT 05401 802-862-4053
13 Essex Road Nantucket, MA 02554 508-228-6047



Project Name:
Milview Court
50 Barrett Street Burlington, VT

Sheet Title:
Sketch Floor Plans

SCALE: 1/8" = 1'-0"
DATE: 12.23.08
DRAWN: mb
CHKD:
JOB NO.: 0804
SHEET

A1.0