
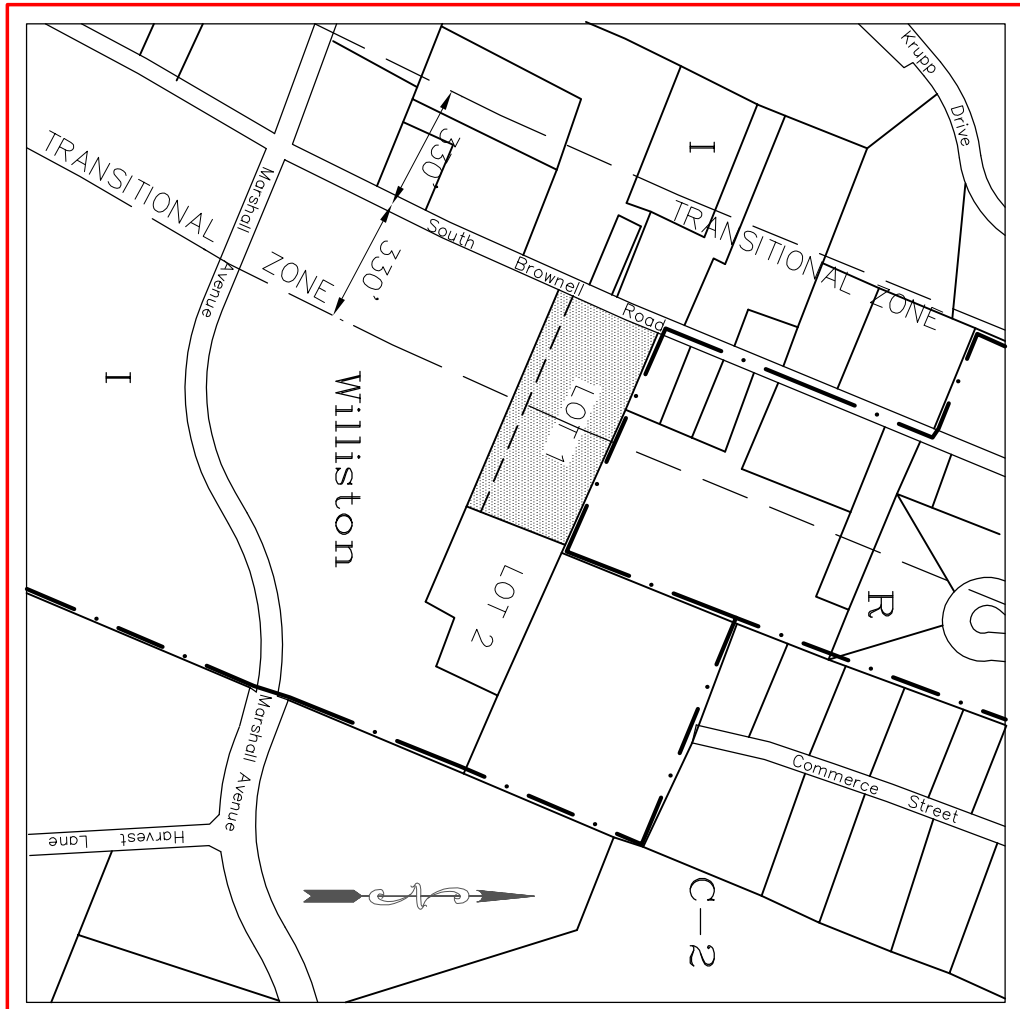


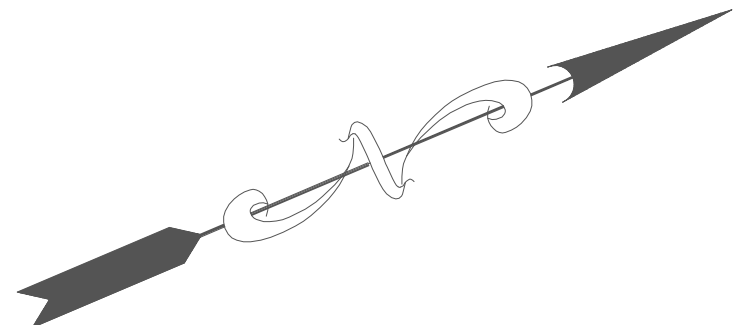

LOCATION MAP

SCALE: 1" = 500'

N/F
MICHAEL A. COTE

MARANANTHA CHRISTIAN CHURCH, INC


WILLIAM E. & HELEN M. COLE
15' EMERGENCY ACCESS ROAD
W/2' WIDE CONCRETE SIDEWALK

JAMES A.
MCMASTER

VERMONT
FEDERAL BANK

JEFFREY J. RACINE
& LORI PRESTON
VERMONT
FEDERAL BANK

SOUTH BROWNELL ROAD

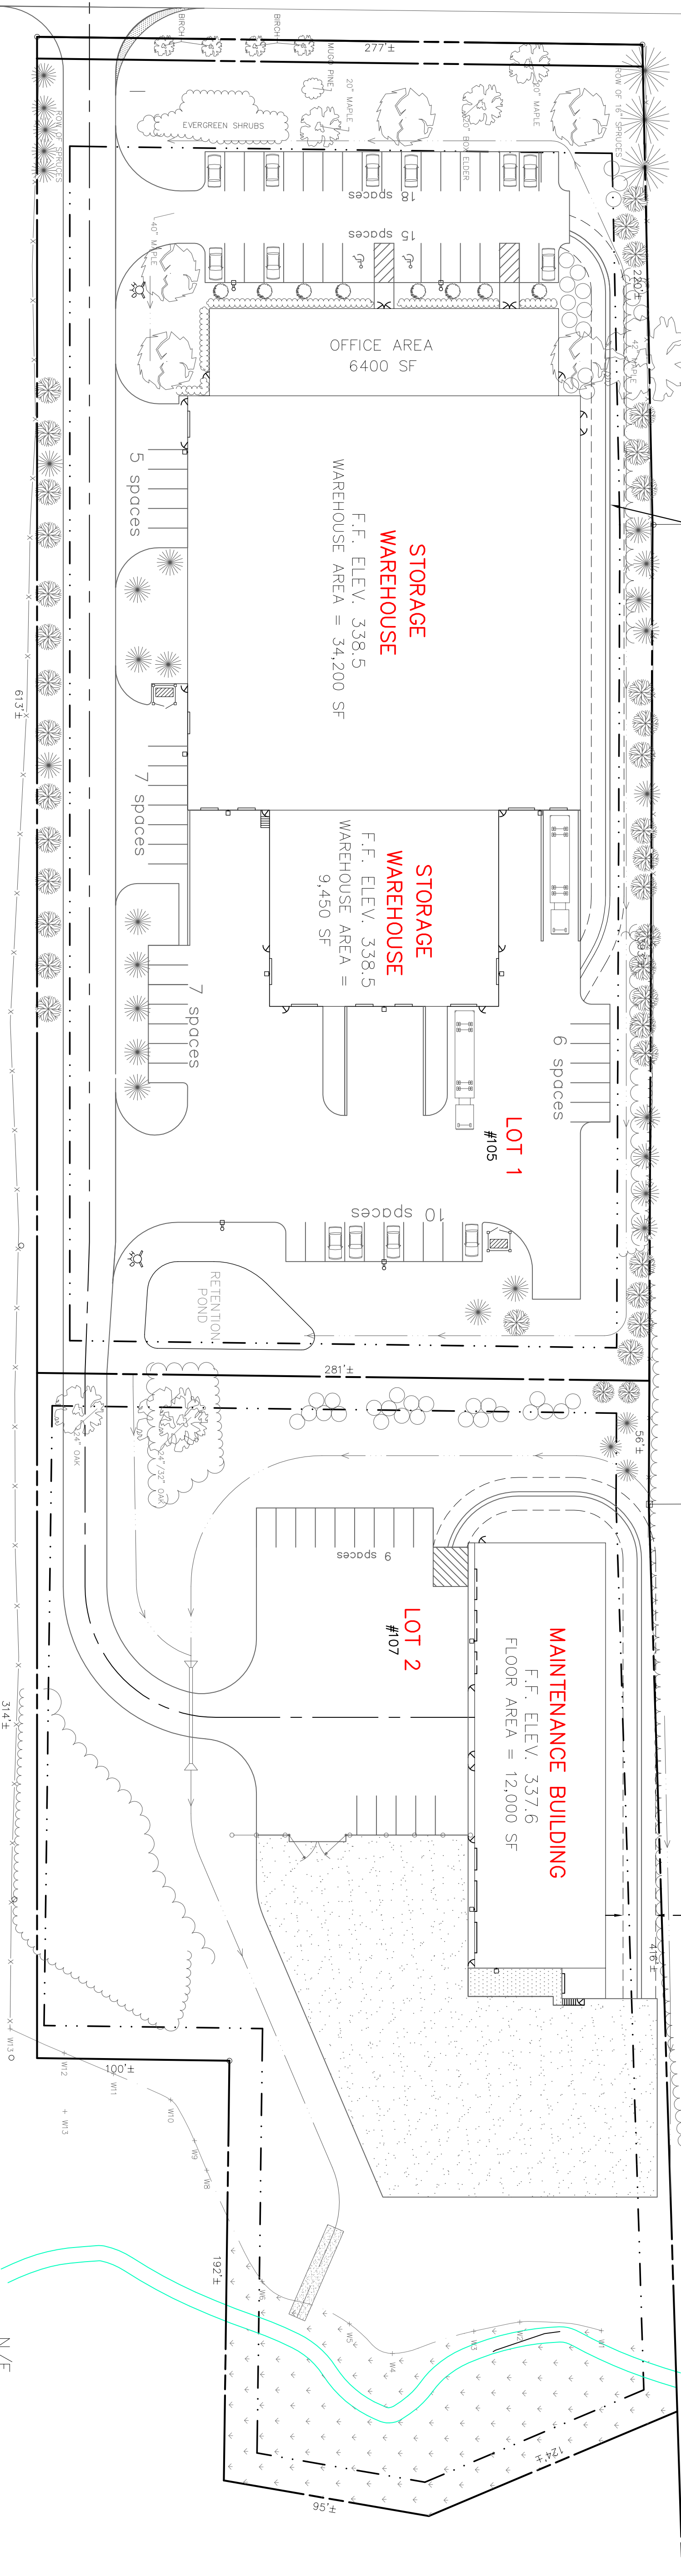


N/F
ROBERT J. & JEANETTE W. HILL

N/F
ROBERT J. & JEANETTE W. HILL

LEGEND

- PROPERTY LINE
- EASEMENT LINE
- FENCE LINE
- EDGE OF BRUSH OR WOODS
- WETLAND PERIMETER
- WETLAND BUFFER
- BUILDING SETBACK LINE

 

GRAPHIC SCALE

(IN FEET)
1 inch = 40 ft.

No.	Date	Revision

31 COMMERCE AVE.
SOUTH BURLINGTON, VT 05403
PH: 802-852-0517, 802-862-4943 FAX

31 COMMERCE AVE.
SOUTH BURLINGTON, VT 05403
PH: 802-862-0511, 802-862-4943 FAX

25 OMEGA DRIVE SITE PLAN
OUTDOOR STORAGE FOR AH HARRIS
25 OMEGA DRIVE
WILLISTON, VT

SHEET TITLE

Project # :	#
Drawn By:	B. JONES
Checked By:	
Approved By:	
Scale:	AS NOTED
Date:	10-5-12
Sheet:	