


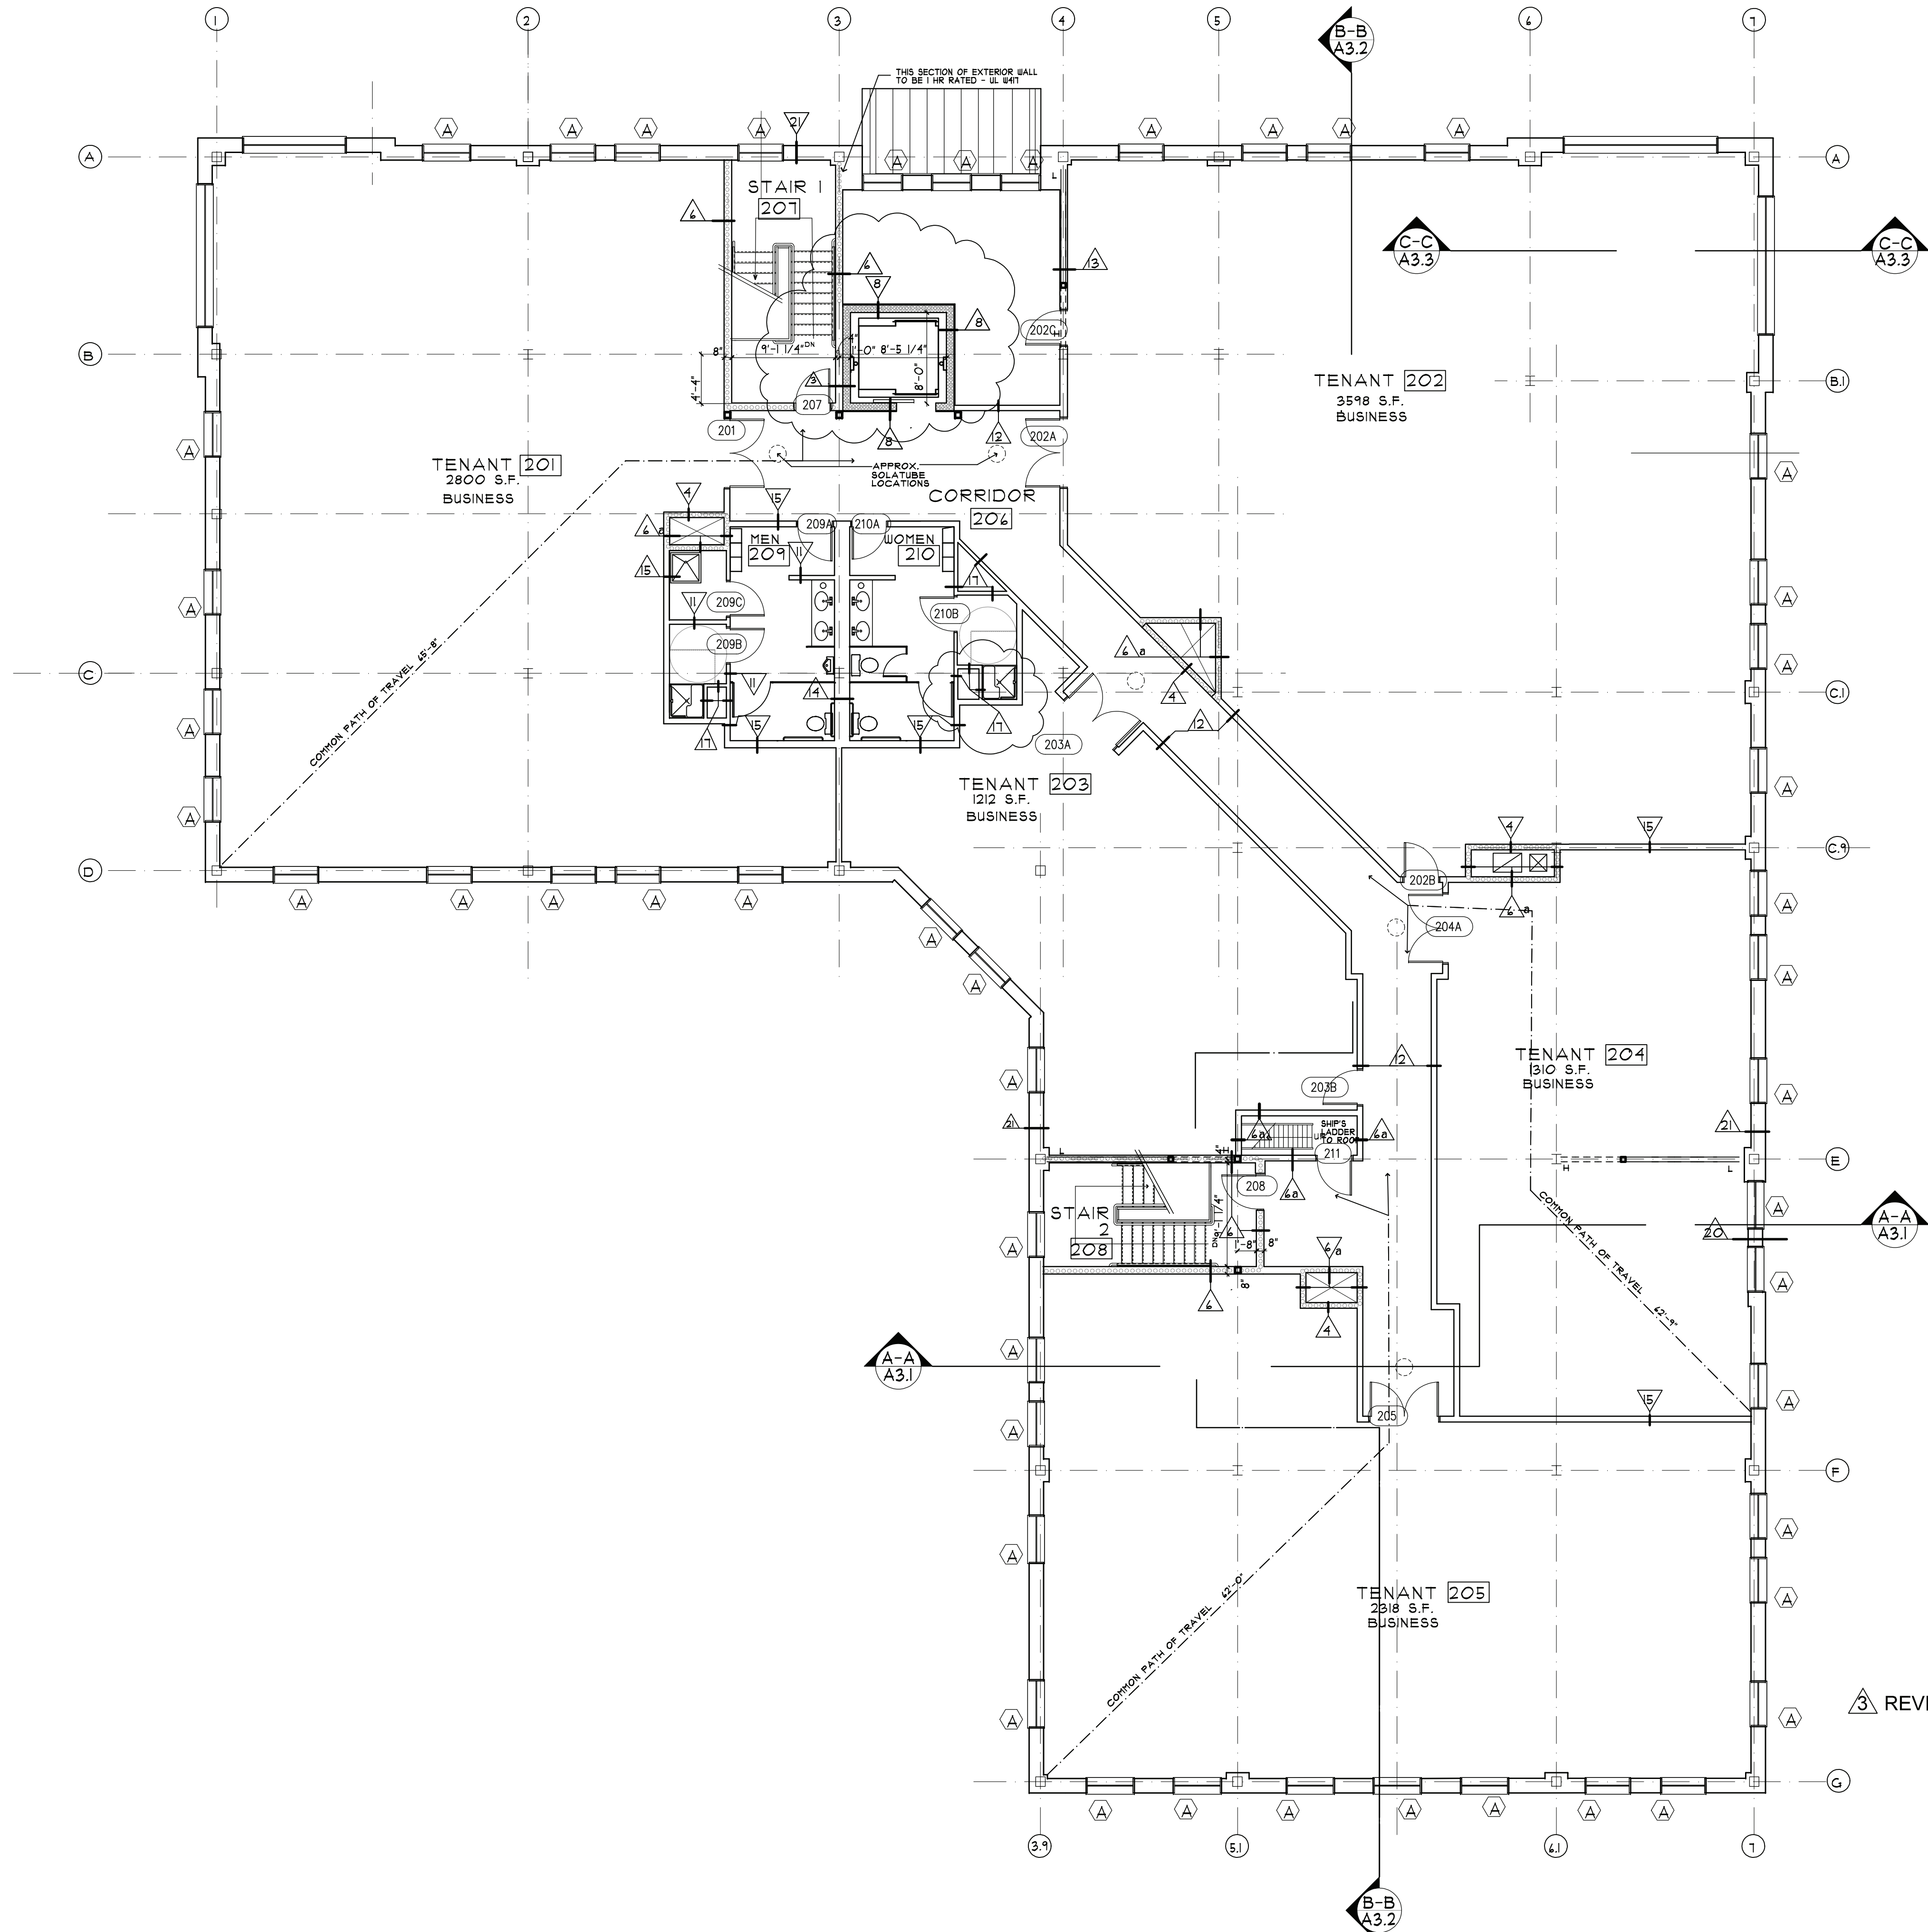

**GARDNER
KILCOYNE
architects**
147 Allen Brook Lane,
Suite 103
Williston, Vermont 05495
Phone 802 655 0145
www.gk-architects.com



Vt Registration

Project:
**ALLEN
BROOK
Development Inc.**

Cottonwood
Crossing

Building
A1

Proj. No.:
17-02

Drawing Title:

**SECOND
FLOOR
PLAN**

Scale:
1/8"=1'-0"

Date:
04/28/17

Rev:
03/22/19

07/29/19

08/30/19
rev Z permit set

Drawn by:
BG

SHEET No.

**A1
1.2**

COTTONWOOD CROSSING / 6180 WILLISTON RD / WILLISTON, VT / AUGUST 30, 2019
TAX PARCEL: 08-104-011-000 & 080-104-016-000 / APPLICATION #DP 16-05.1

S:\GK\CURRENT\OMEGA DEVELOPMENT\COTTONWOOD CROSSING 17-02\BUILDING ANDDRAWINGS\PLOT SHEETS\A1.2 SECOND FLOOR PLAN #A1.2.019