






White W. Adams Jr.
 100 North Main Street
 Burlington, Vermont 05401
 Phone: 802-249-1111
 Fax: 802-249-1112

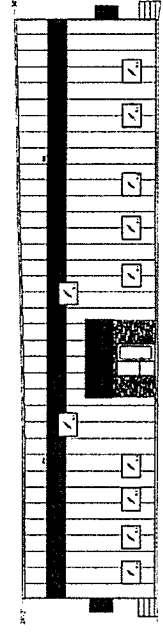


⊙ SOUTH ELEVATION

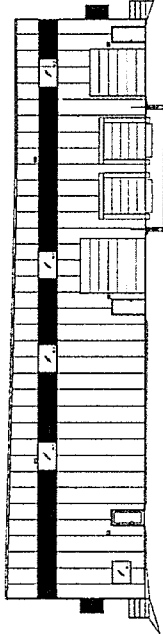

⊙ NORTH ELEVATION

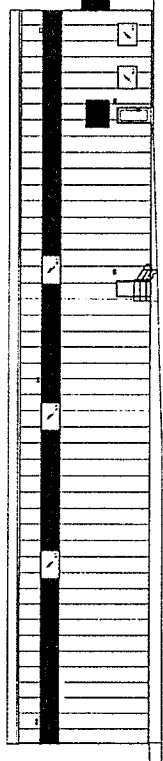

⊙ EAST ELEVATION

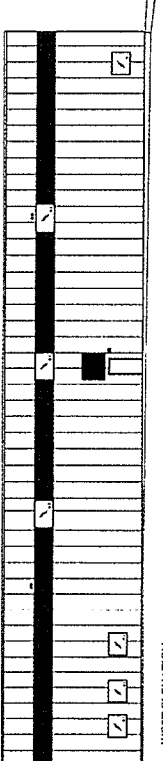

⊙ WEST ELEVATION

Use
<input type="checkbox"/> Single-Family
<input type="checkbox"/> Multi-Family
<input type="checkbox"/> Office
<input type="checkbox"/> Retail
<input type="checkbox"/> Industrial
<input type="checkbox"/> Institutional
<input type="checkbox"/> Other

Exclusion
<input type="checkbox"/> Historic
<input type="checkbox"/> Flood Hazard
<input type="checkbox"/> Other

Date	Revision
12/09/11	Final
12/09/11	Revised
12/09/11	Final

Client Name
 Allen Brook Development
 31 Commerce Ave.
 So. Burlington, VT 05403

Project Name
 Lot 1
 Thompson Drive
 Essex Junction
 Vermont 05451

Sheet Title
Elevations

Date: Nov. 9, 2011
 Scale: 1/4" = 1'-0"
 Drawn: W. ADAMS

Sheet Number
A 200
 Sheet 1 of 1