



9/13/2022 9:45:05 AM S:\1-S-P-Projects\1-COMMERCIAL\2-1545 Red Clover Analytics - 90 Harvest Lane\Drawings\Revit\Red Clover Central R2022\_ Revised.rvt

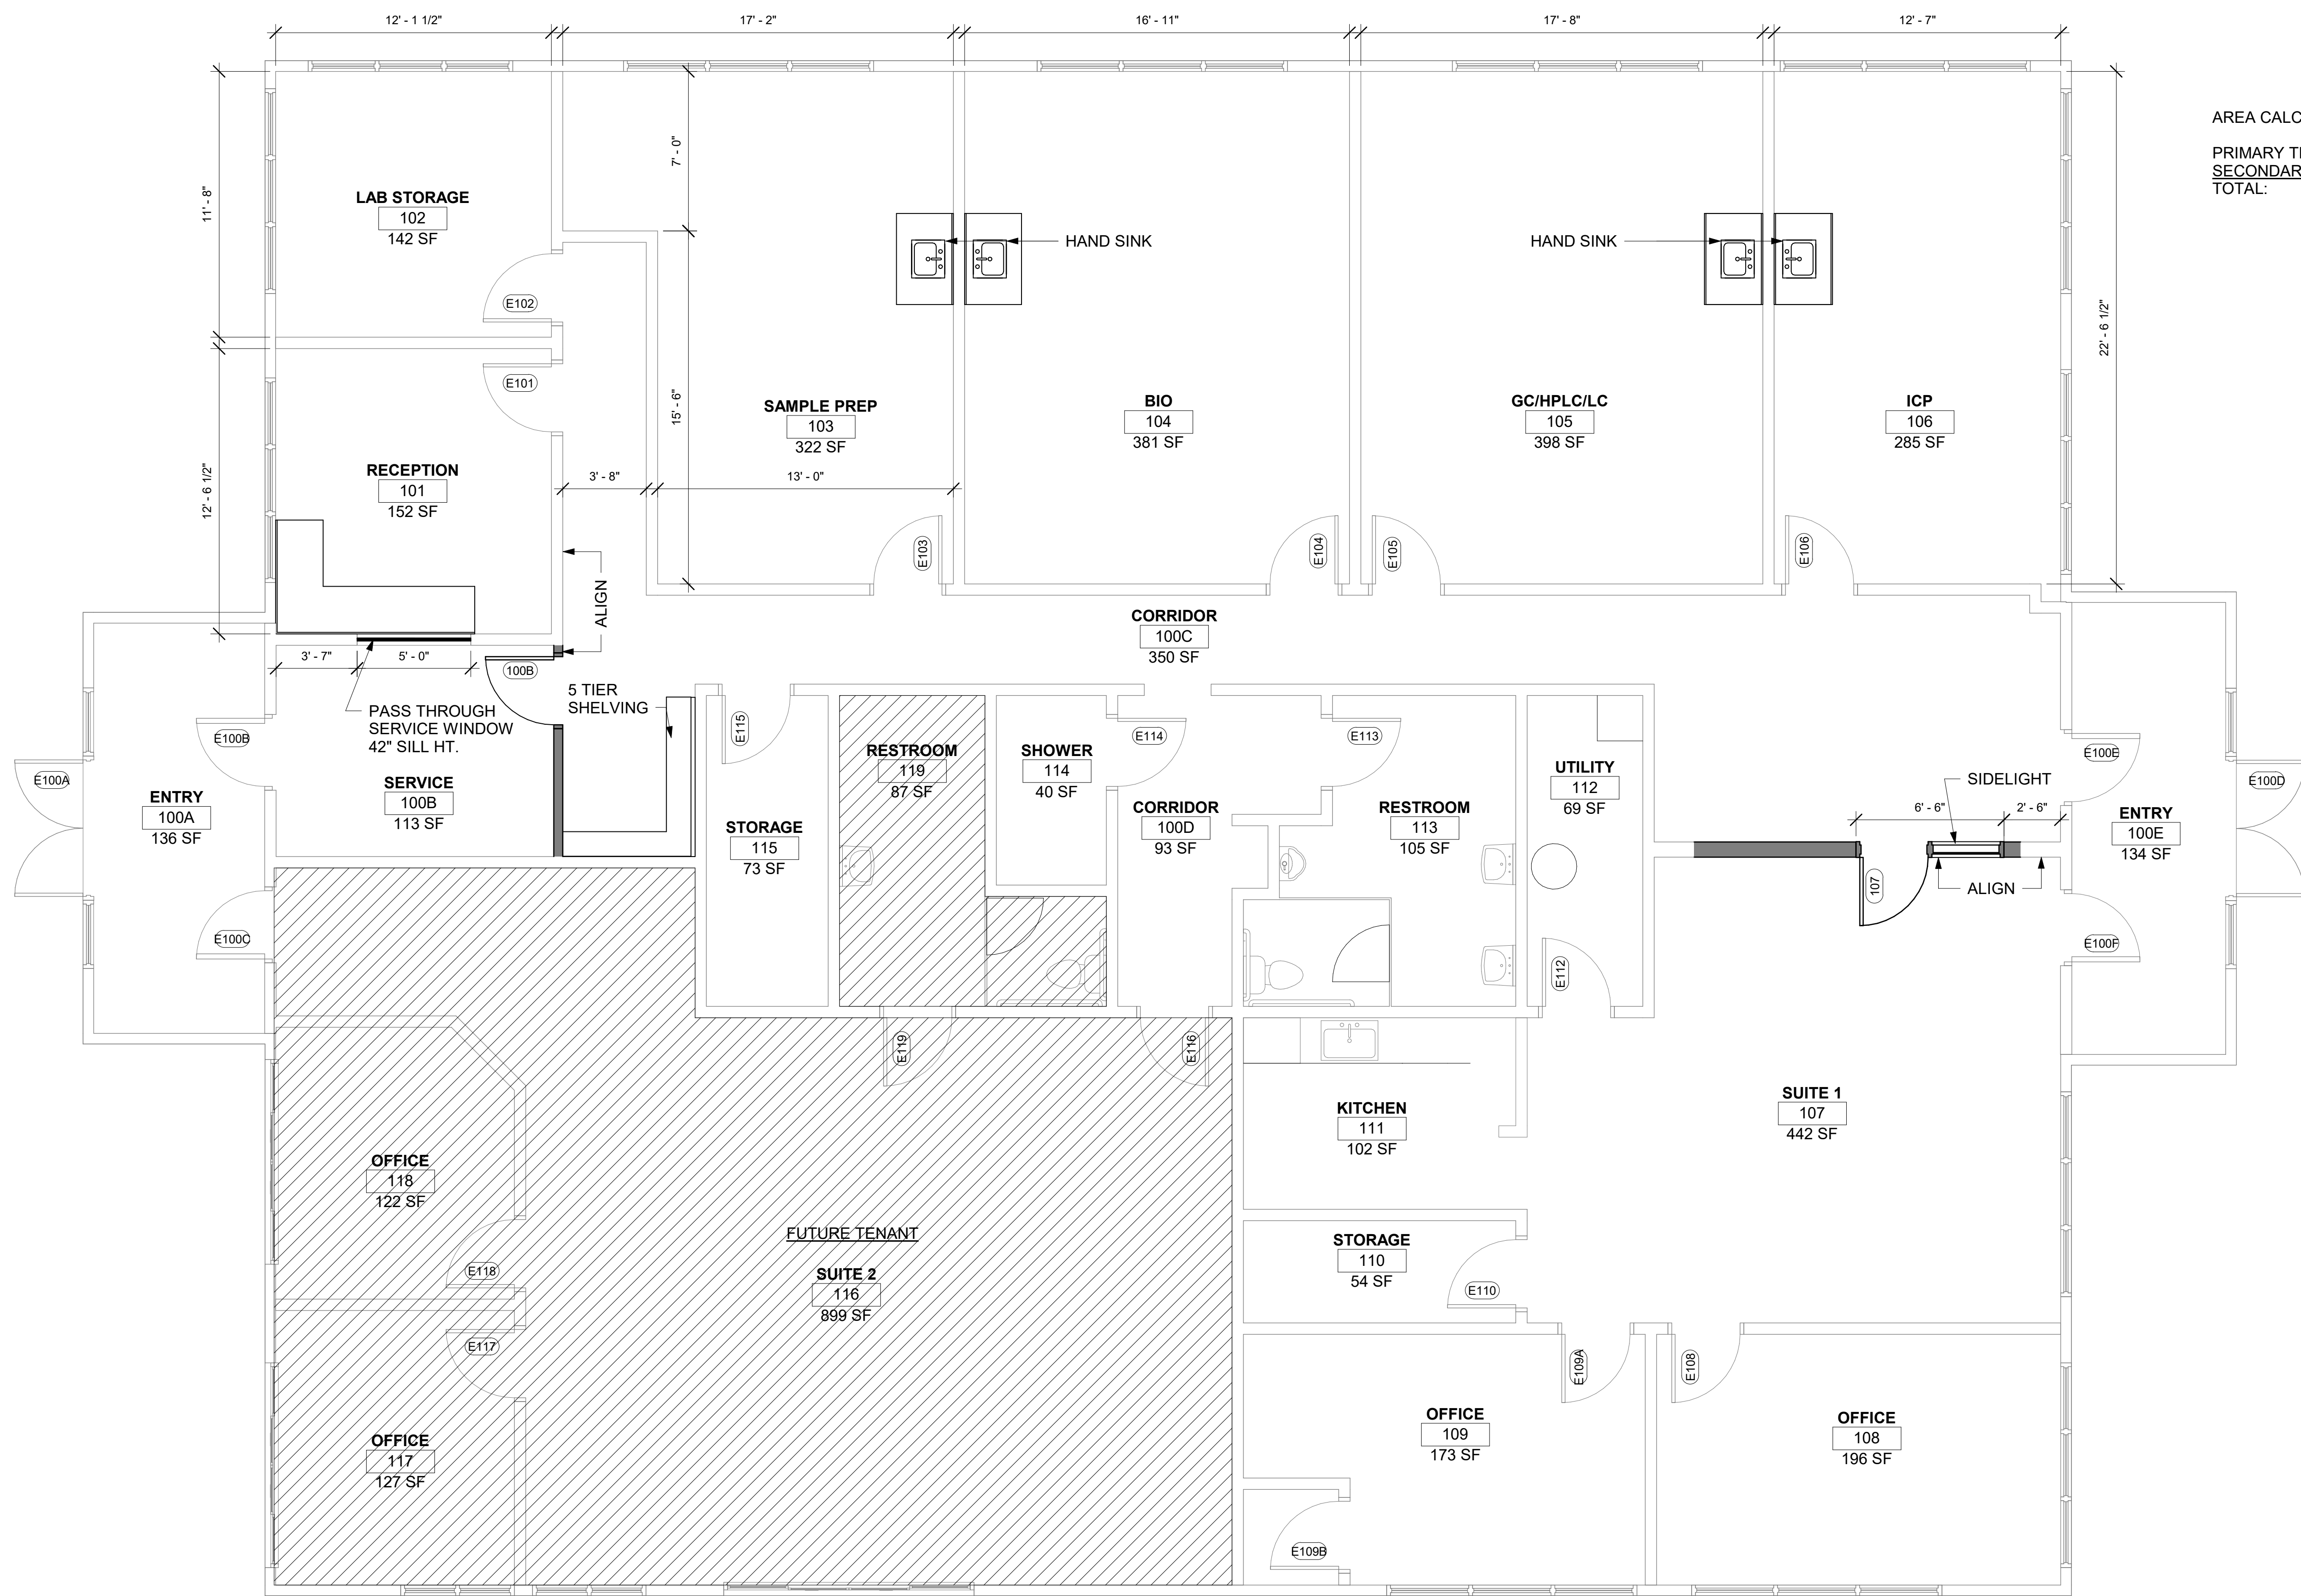

AREA CALCULATION  
 PRIMARY TENANT: 4,313 SQ. FT.  
 SECONDARY TENANT: 1,347 SQ. FT.  
 TOTAL: 5,660 SQ. FT.

1 PROPOSED FLOOR PLAN  
 1/4" = 1'-0"

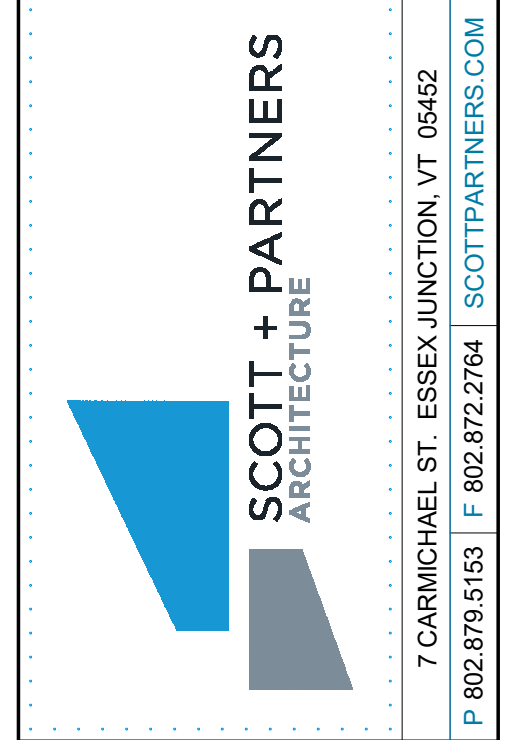

project name:  
**RED CLOVER**  
 project address:  
 Enter address here

scale: 1/4" = 1'-0"  
 project no. Project Number  
 checked by: Checker  
 drawn by: Author  
 proj. date: Issue Date  
 sheet date: 09/13/22

No	Date	Revisions

sheet title:  
**PROPOSED FLOOR PLAN**

sheet no.  
**A2.0**

PROGRESS SET