

SIDING KEY


Siding A
-option 1: Honed Granite
-option 2: Ceramic Tile

Siding B
-option 1: Ceramic Tile
-option 2: Reconstituted Stone

Siding C
-option 1: Ceramic Tile
-option 2: Reconstituted Stone

Siding D
-option 1: Brick

Siding E, F
-option 1: Ceramic Tile
-option 2: Thin veneer stone

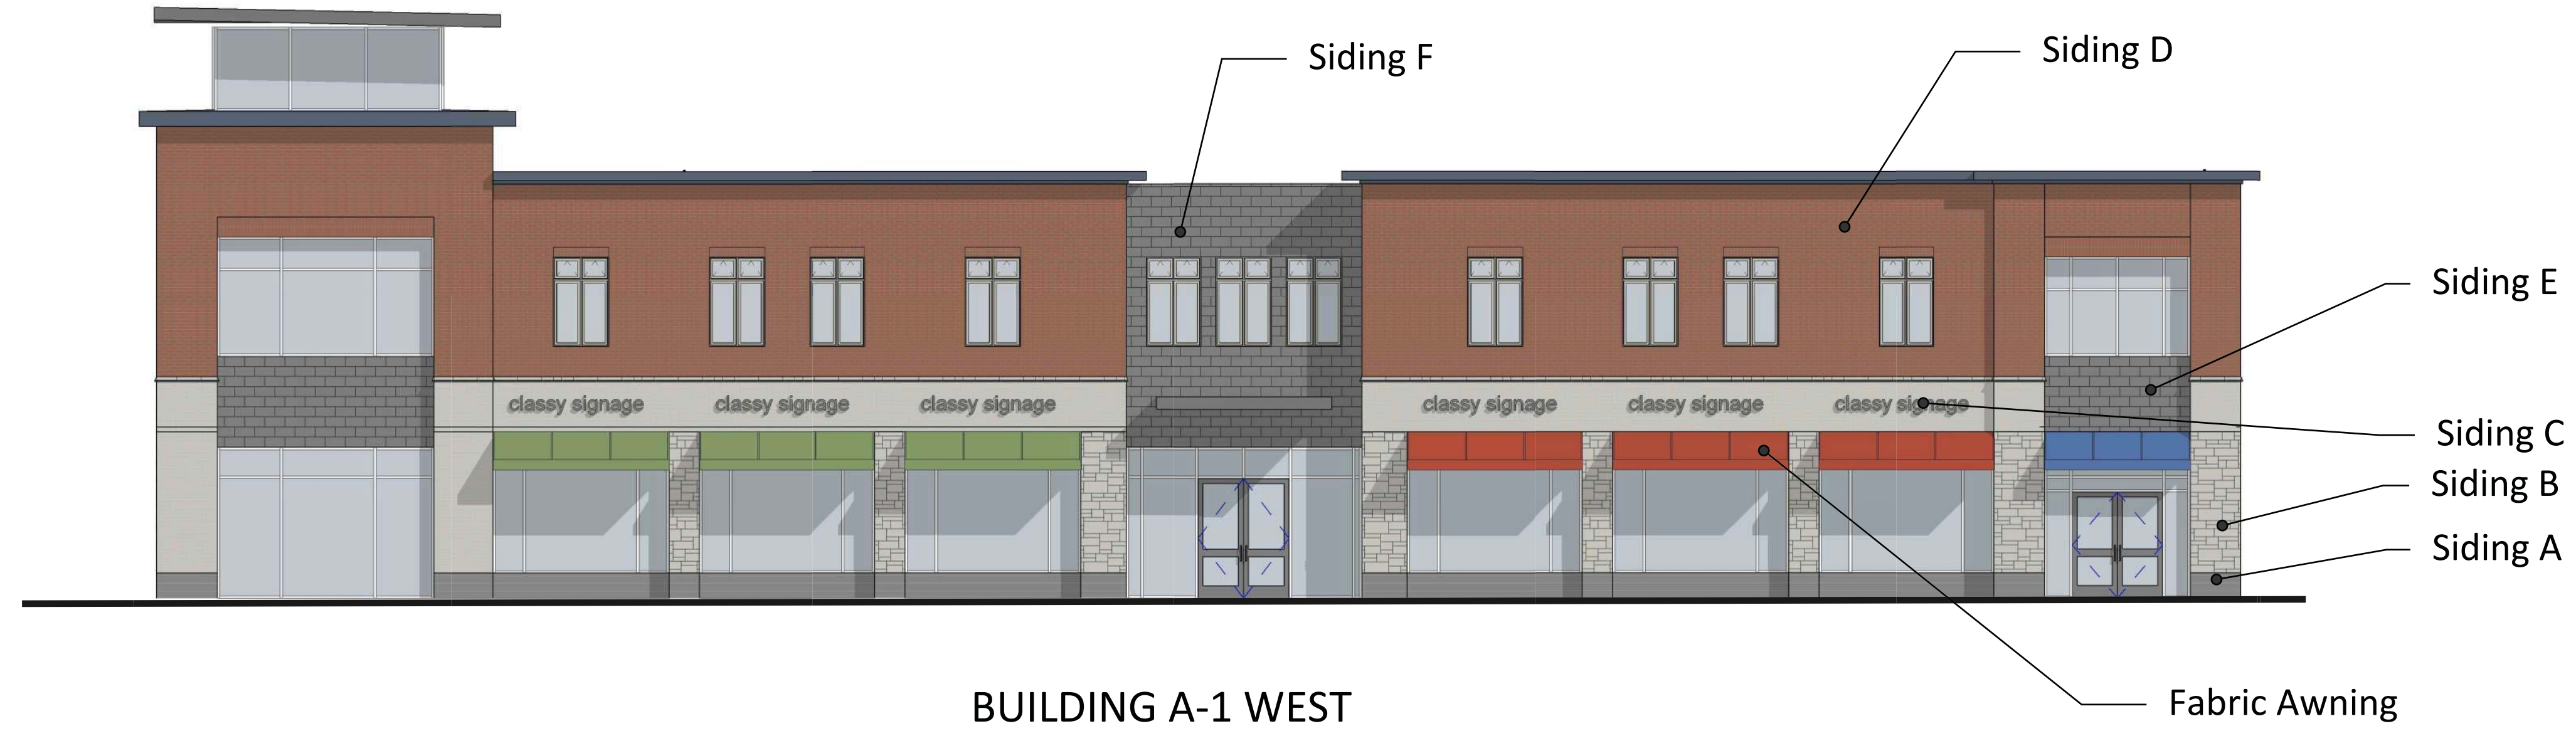


BUILDING A-1 WEST



BUILDING A-1 NORTH

A-A3

BUILDING A-1 ELEVATIONS
Cottonwood Crossing | Williston, VT | November 11, 2016
Tax ID# 08-104-011-00 | Application # DP 16-05

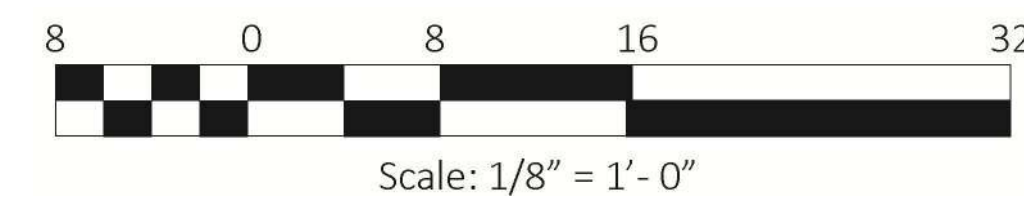

Upon finding that the final plans complied with all requirements of the Williston Development Bylaw and all conditions imposed on the approval of Discretionary Permit 16-05, the Williston Development Review Board/Administrator approved the final plans for COTTONWOOD CROSSING, on the ___ day of _____, 20__.

Presiding member or Administrator's signature