



**GARDNER
KILCOYNE
architects**
147 Allen Brook Lane,
Suite 103
Williston, Vermont 05495
Phone: 802 655 0145
www.gk-architects.com

Vt. Registration

Project:
**ALLEN
BROOK
Development
Inc.**

**Cottonwood
Crossing**

Building
A1

Proj. No.:
17-02

Drawing Title:

**FIRST
FLOOR
PLAN**

Scale:
1/8"=1'-0"


Date:
04/28/17

Rev:
5/7/29/19
REV TO MATCH
STRUCTURAL
6/8/30/19
rev Z Permit Set

Drawn by:
BG

SHEET No.

**A1
1.1**

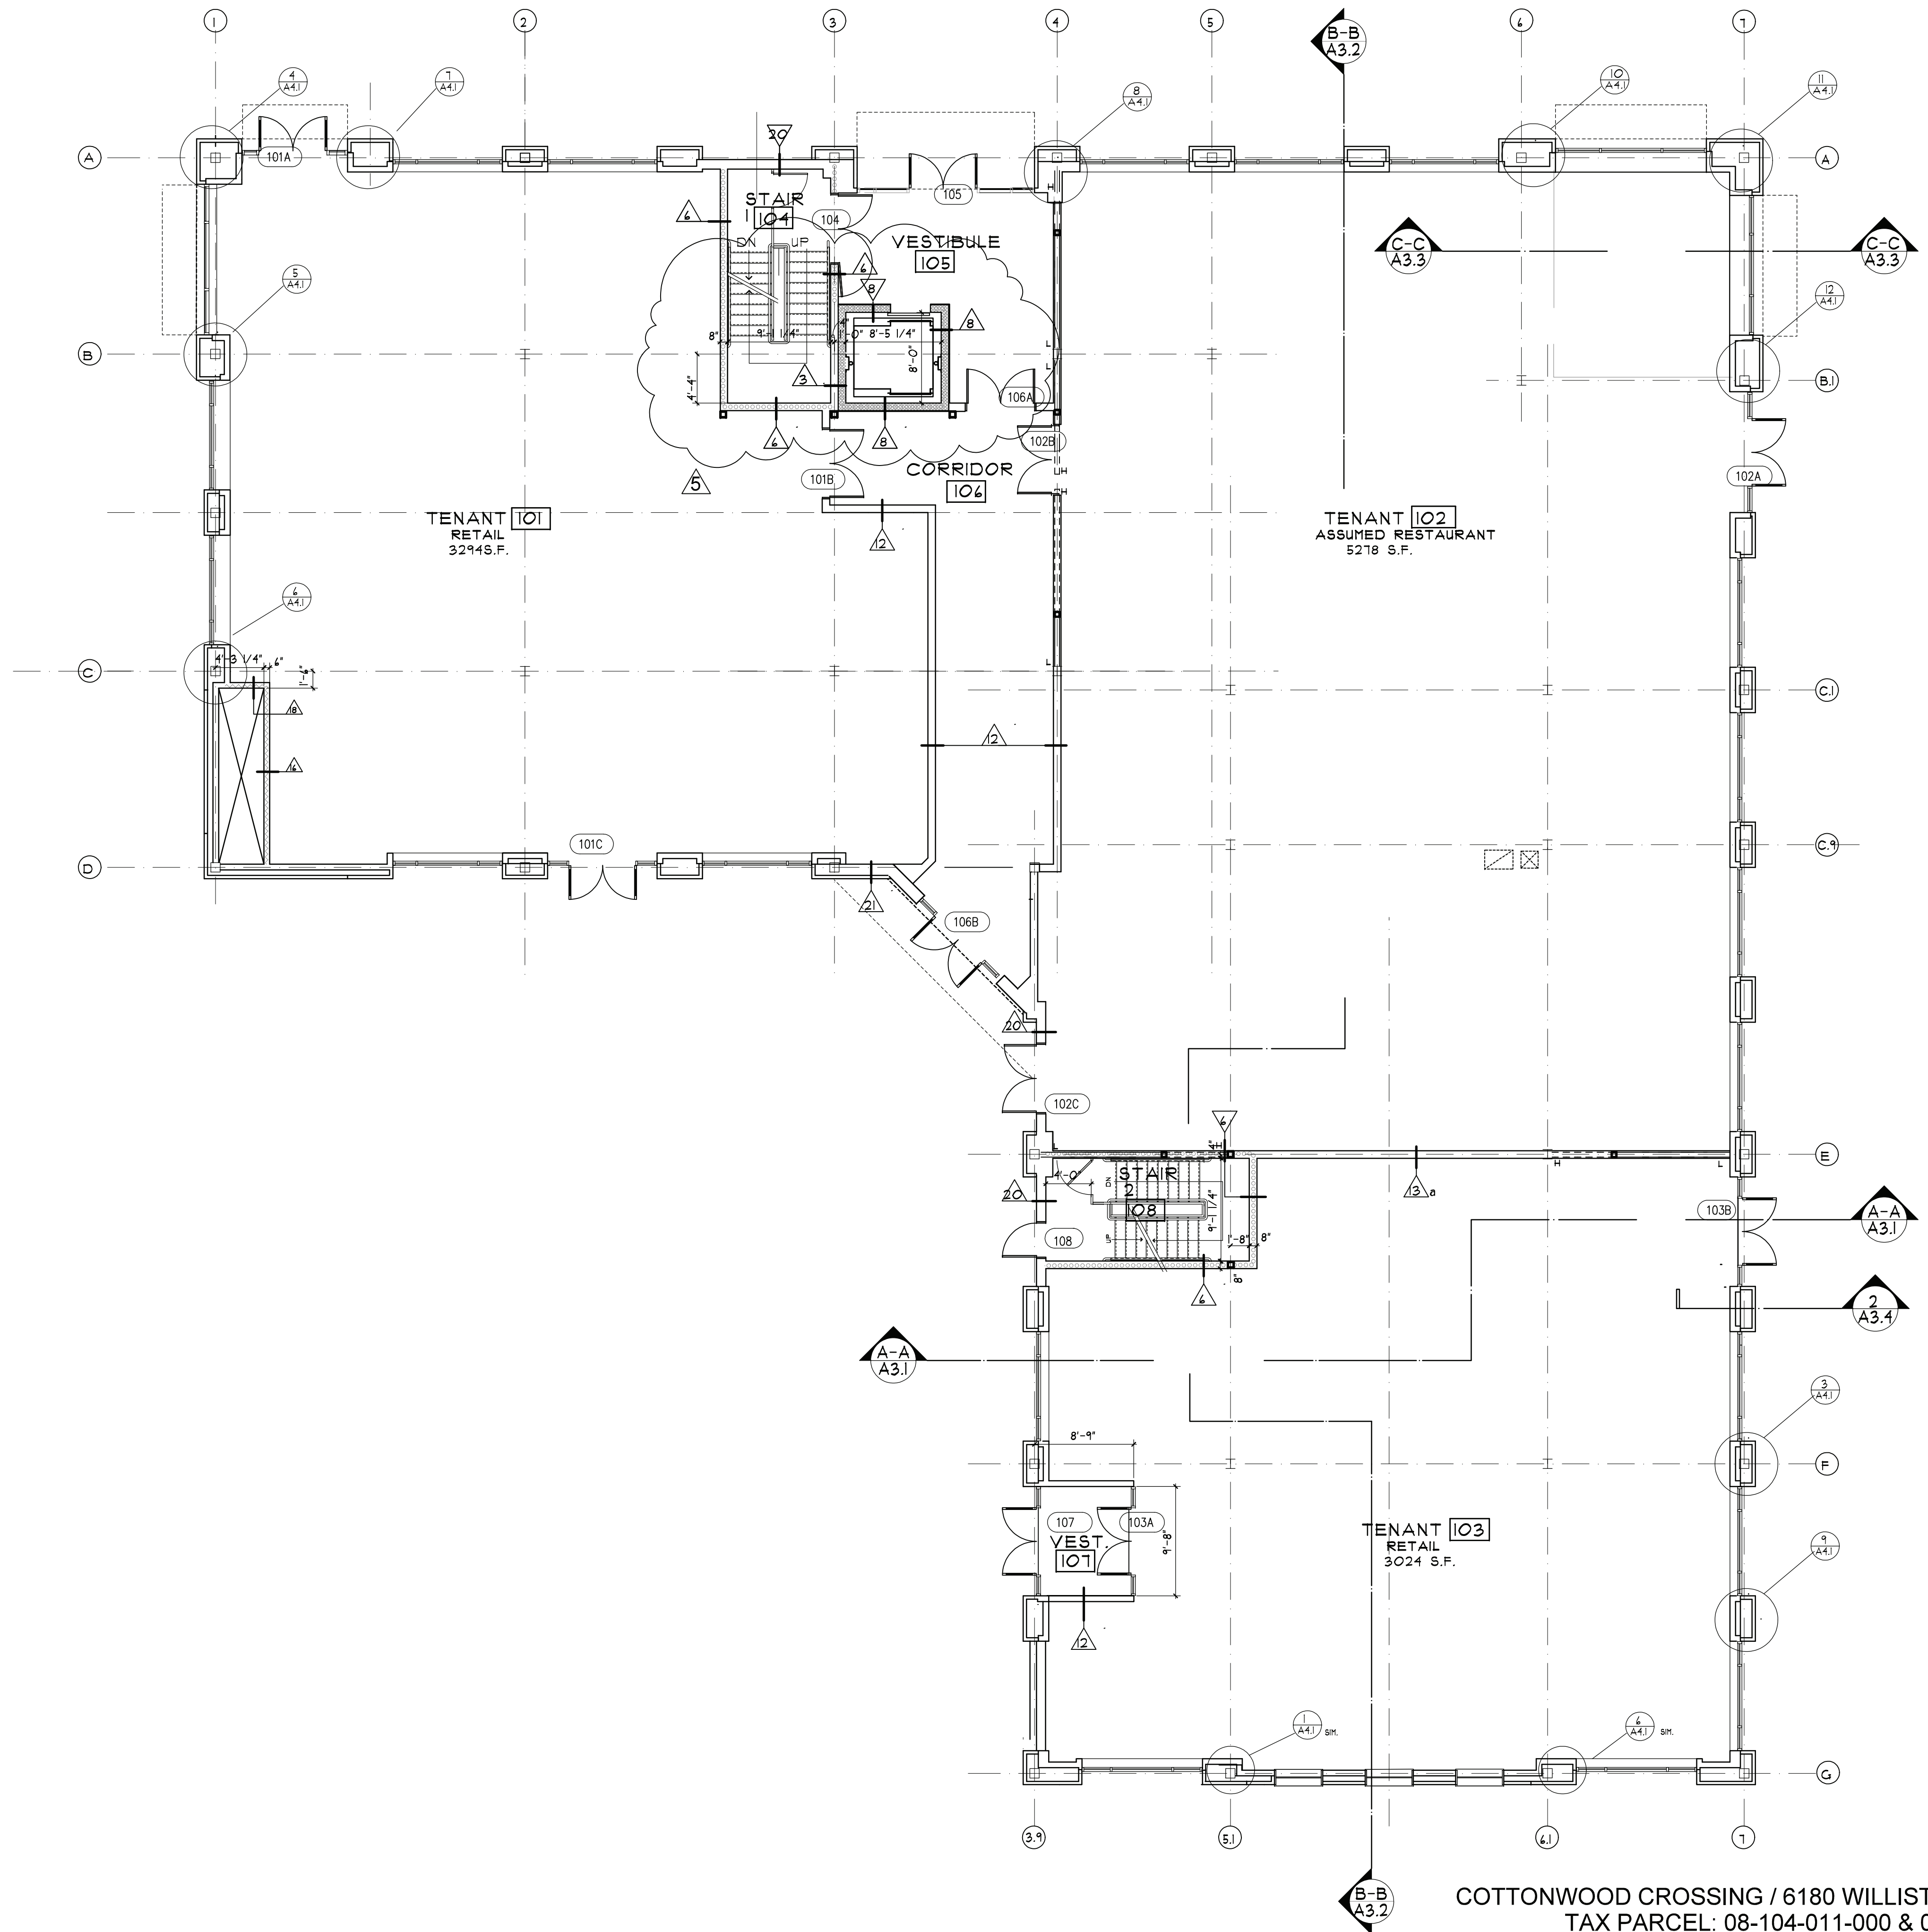

COTTONWOOD CROSSING / 6180 WILLISTON RD / WILLISTON, VT / AUGUST 30, 2019
TAX PARCEL: 08-104-011-000 & 080-104-016-000 / APPLICATION #DP 16-05.1

S:\GK\CURRENT\OMEGA DEVELOPMENT\COTTONWOOD CROSSING 17-02\BUILDING ANDRAIINGS\PLOT SHEETS\REV PERMIT SET\A1 1.1.A1.E029/2019