

GARDNER  
KILCOYNE  
architects  
147 Allen Brook Lane,  
Suite 103  
Williston, Vermont 05495  
Phone 802 655 0145  
www.gk-architects.com

Vt. Registration

Project:  
**ALLEN  
BROOK  
Development  
Inc.**

Cottonwood  
Crossing

Building  
**B2**


Proj. No.:  
**19-18**

Drawing Title:  
  
**FIRST FLOOR  
PLAN**

Scale:  
**3/32"=1'-0"**  
Date:  
**8/30/19**  
Rev:

Drawn by:  
**bg**

SHEET No.  
**B2  
1.1**

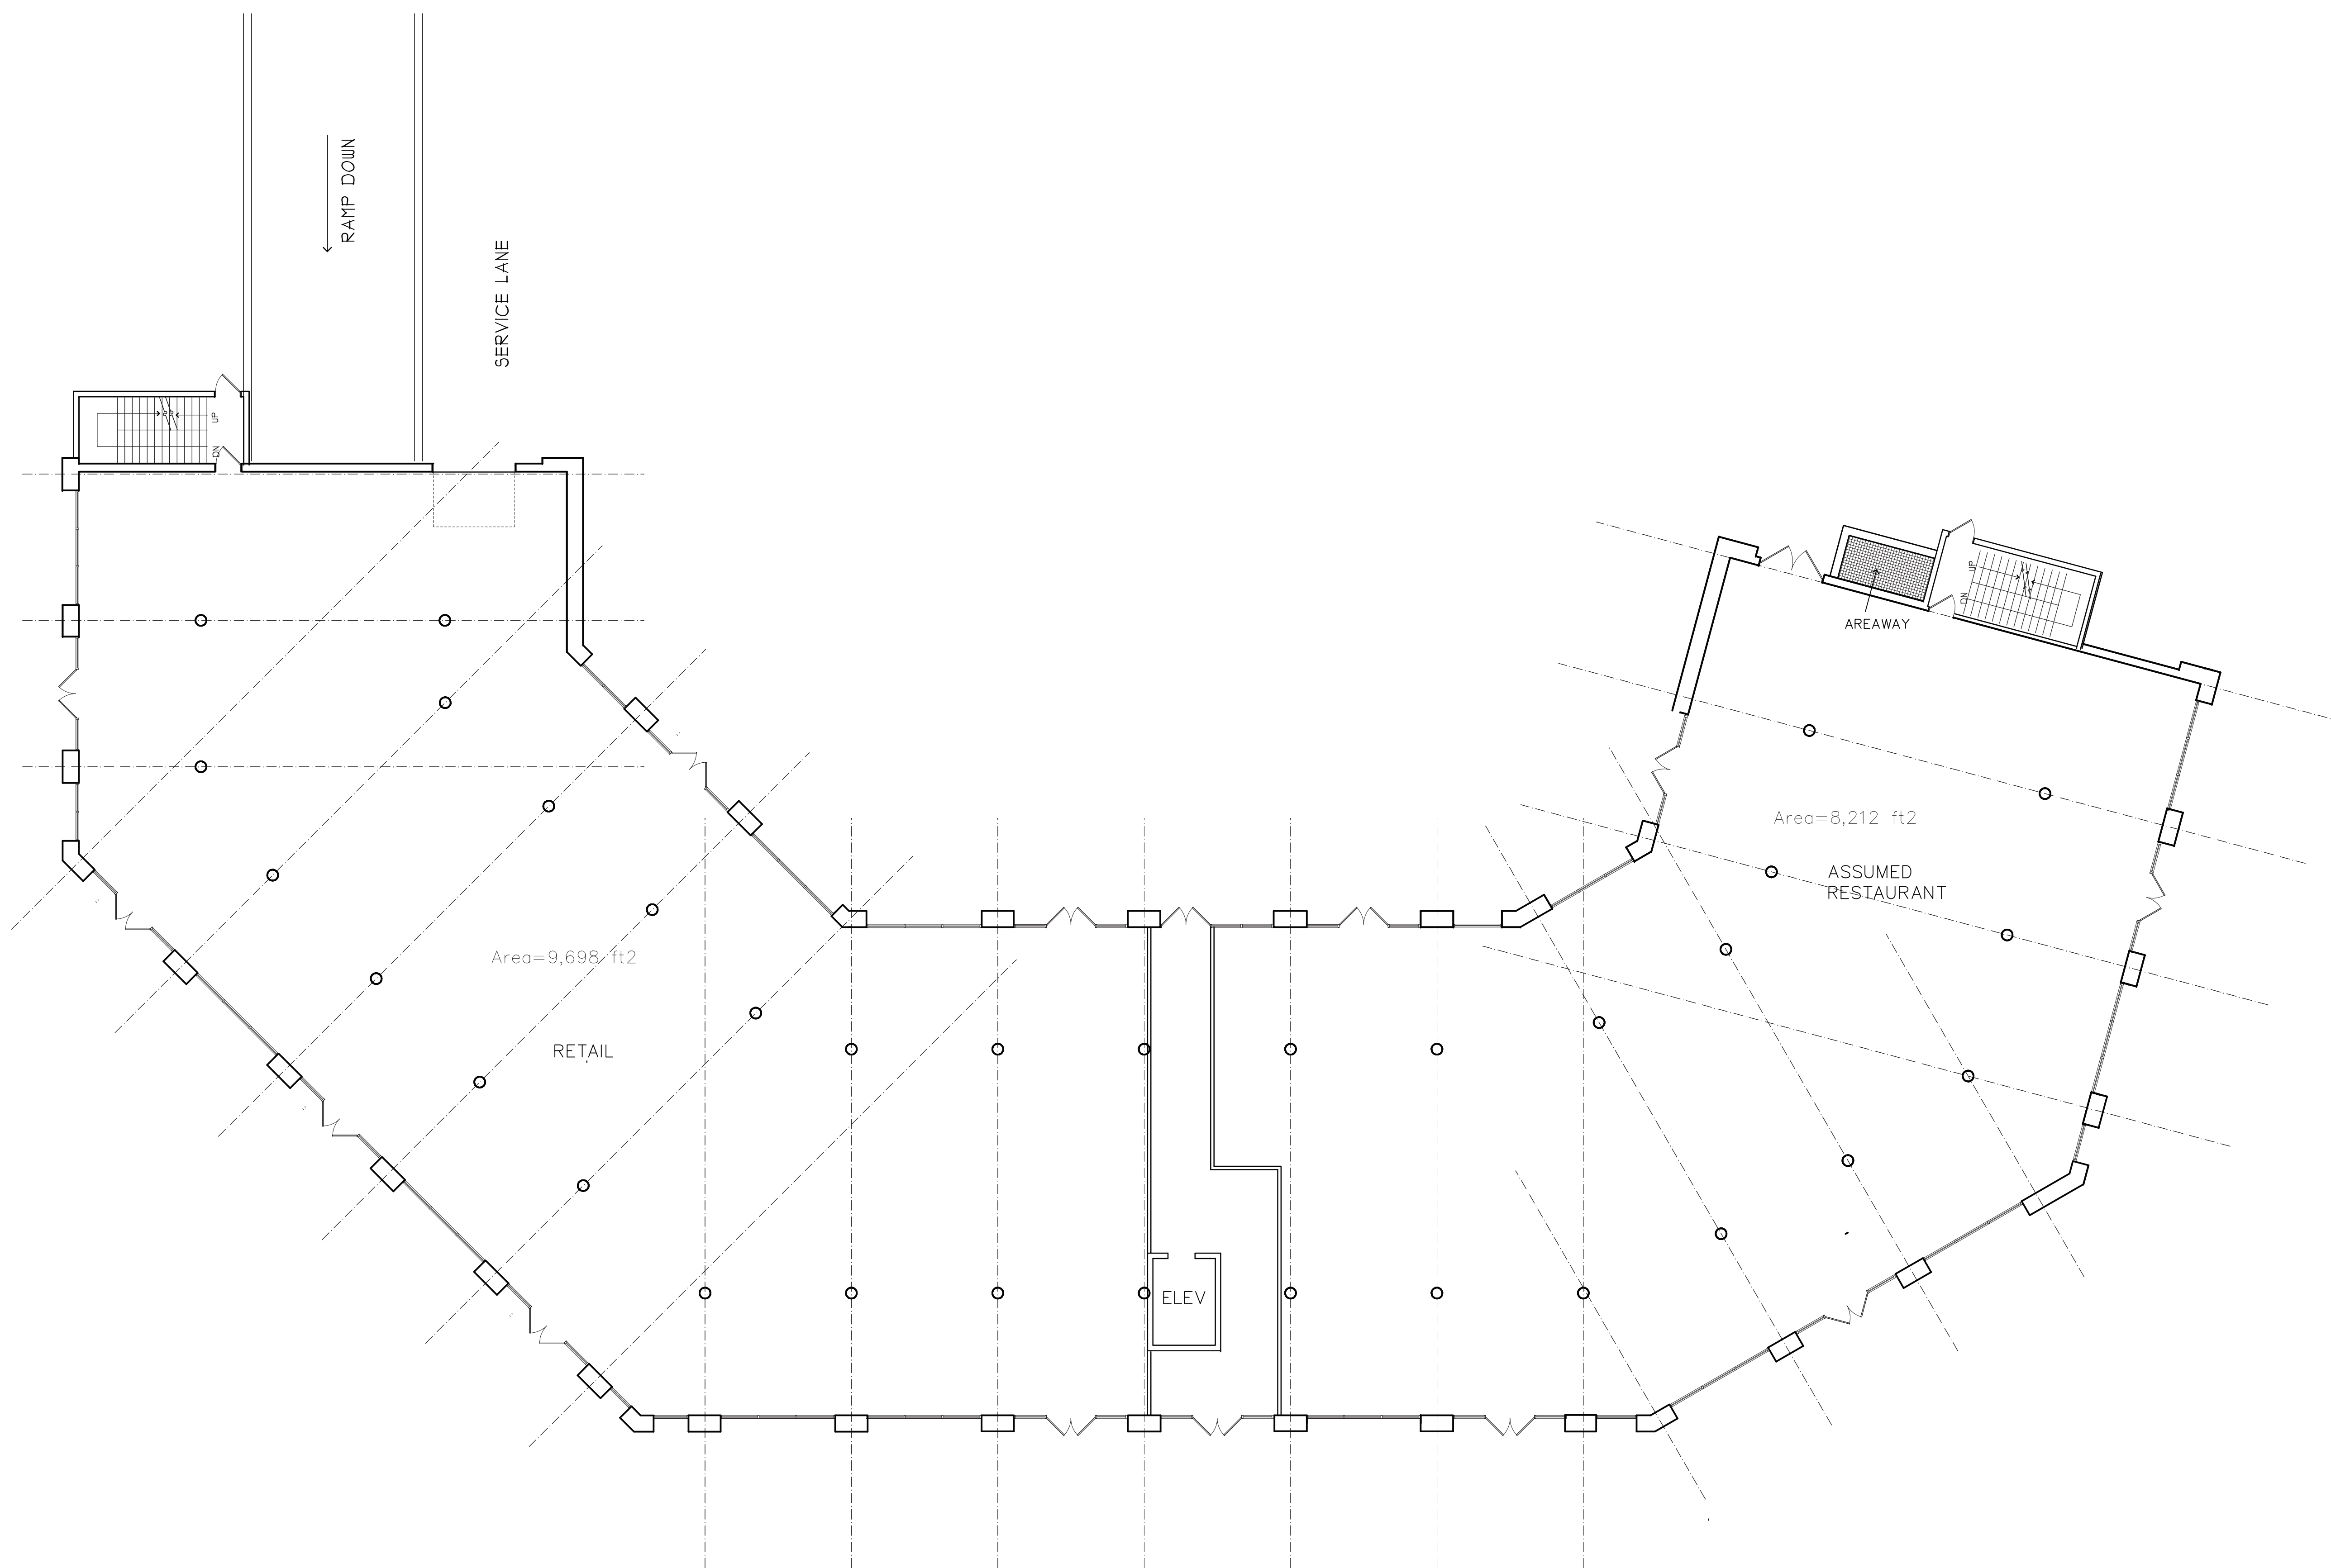

S:\GK\CURRENT\OMEGA DEVELOPMENT\COTTONWOOD CROSSING 17-02\COTTONWOOD CROSSING B2 19-18\DRAWINGS\PLOT SHEETS\SZONING PERMIT SET\A11.AEC8/2019